


PLAN DE AMPLASAMENT SI DELIMITARE A IMOBILULUI

(intravilan)

Scara 1:750

Numar cadastral 52643	Suprafata masurata 2522	Adresa imobil Comuna Bors Loc Bors, Parc Industrial , nr.1B, jud. Bihor.
Cartea Funciara Nr.	UAT	Bors

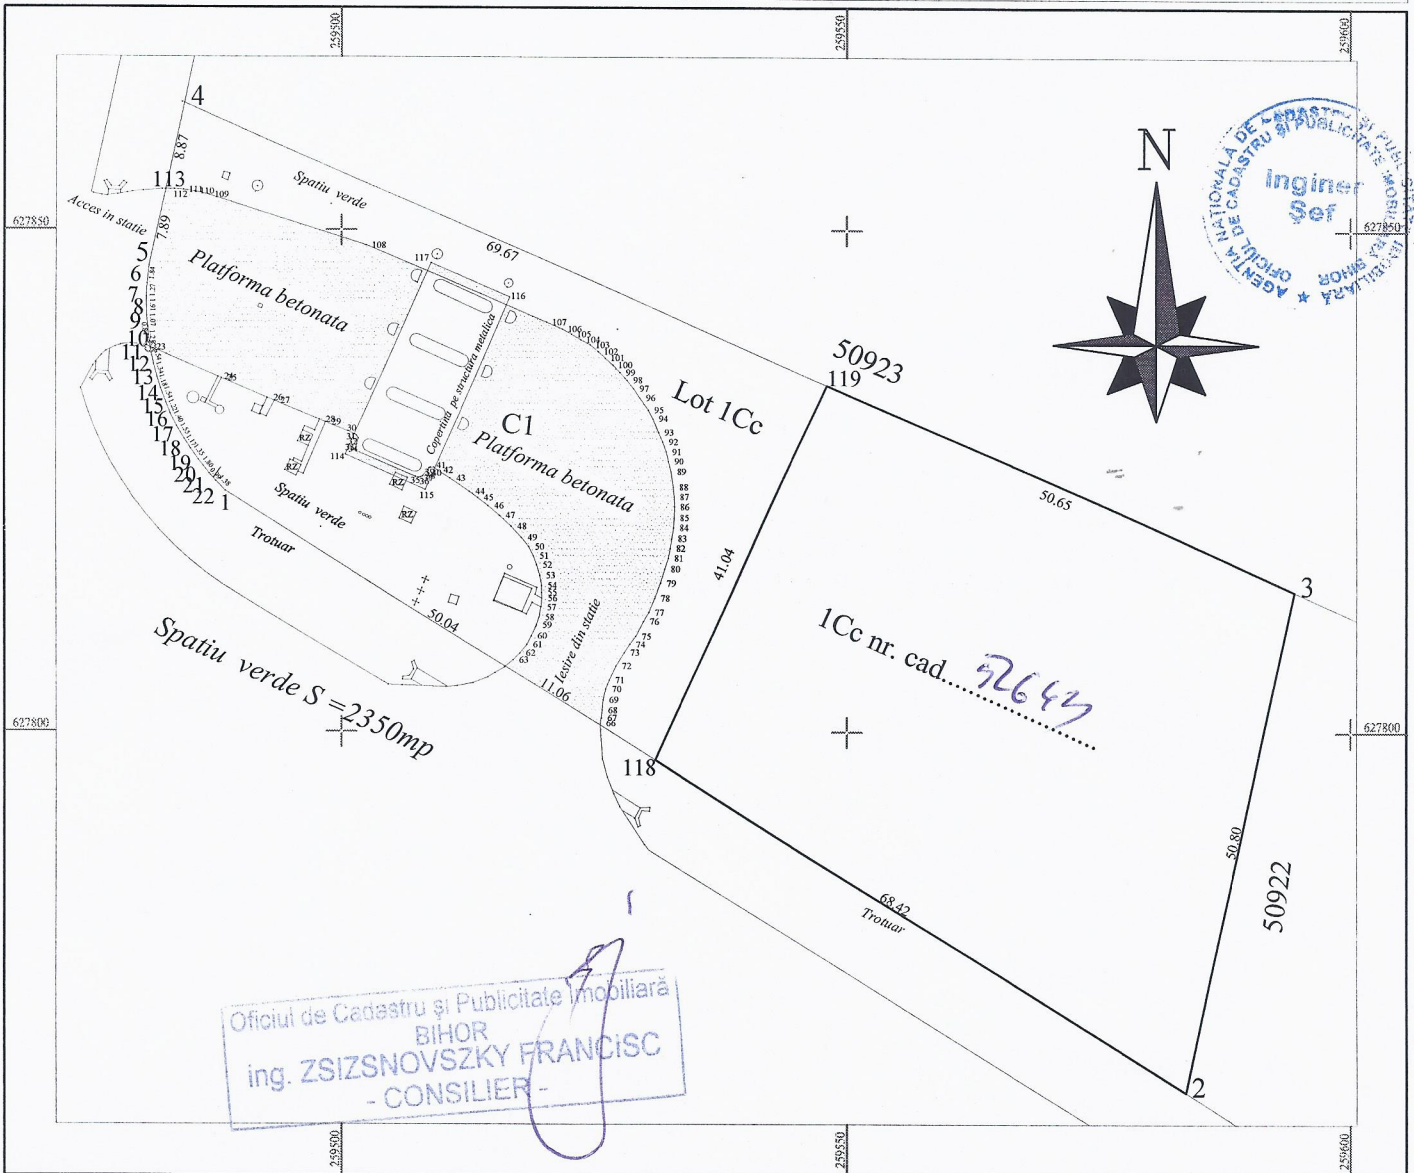

A. Date referitoare la teren

Nr. parcela	Categoria de folosinta	Suprafata (mp)	Valoare de impozitare (lei)	Mentiuni
1	Cc	2522	34164,00	Imprejmuit cu gard din plasa de sarma sudata
Total		2522	34164,00	

B. Date referitoare la constructii

Cod. constr.	Suprafata construita la sol(mp)	Valoare de impozitare (lei)	Mentiuni
Total			

INVENTAR DE COORDONATE

Sistem de proiectie STEREOGRAFIC 1970

Nr. Pct.	Coordonate pct.de contur		Lungimi laturi D(i, i+1)
	X [m]	Y [m]	
118	627797.259	259530.927	61.978
2	627764.423	259583.492	50.798
3	627814.046	259594.355	50.653
119	627834.558	259548.040	41.037
S=2521.83mp P=204.468m			

Suprafata totala masurata=2522mp

Suprafata din act=2522mp



Se confirma suprafata din masuratori si introducerea imobilului in baza de date.

74895/29.11.12